




TECHNICAL DRAWING PACKAGE EXTRACTS

Sketch development drawings

General arrangement and internal elevations
Deli counter construction and layout

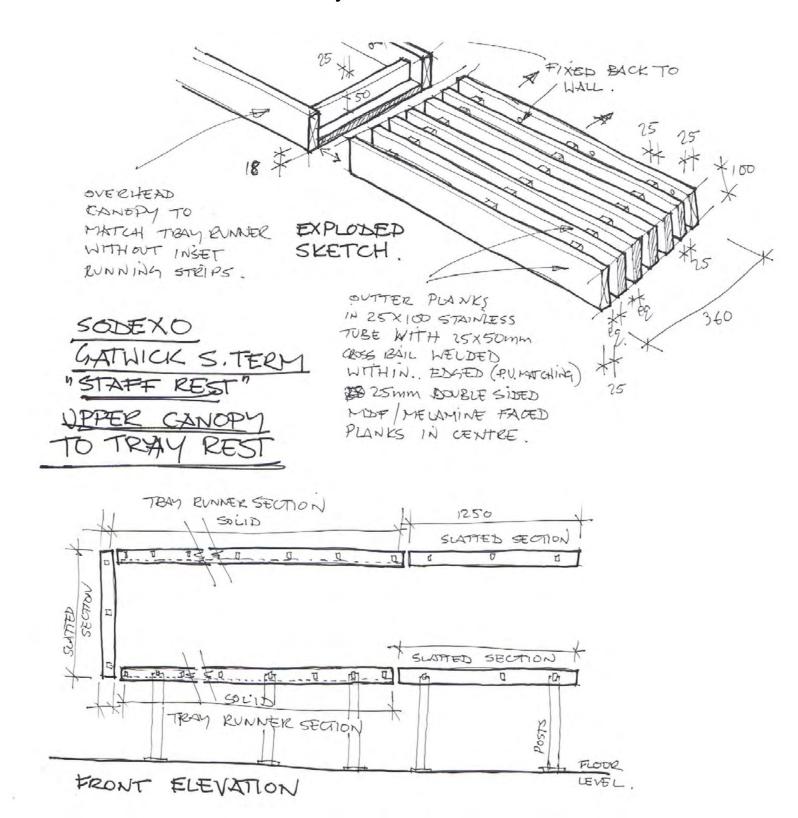

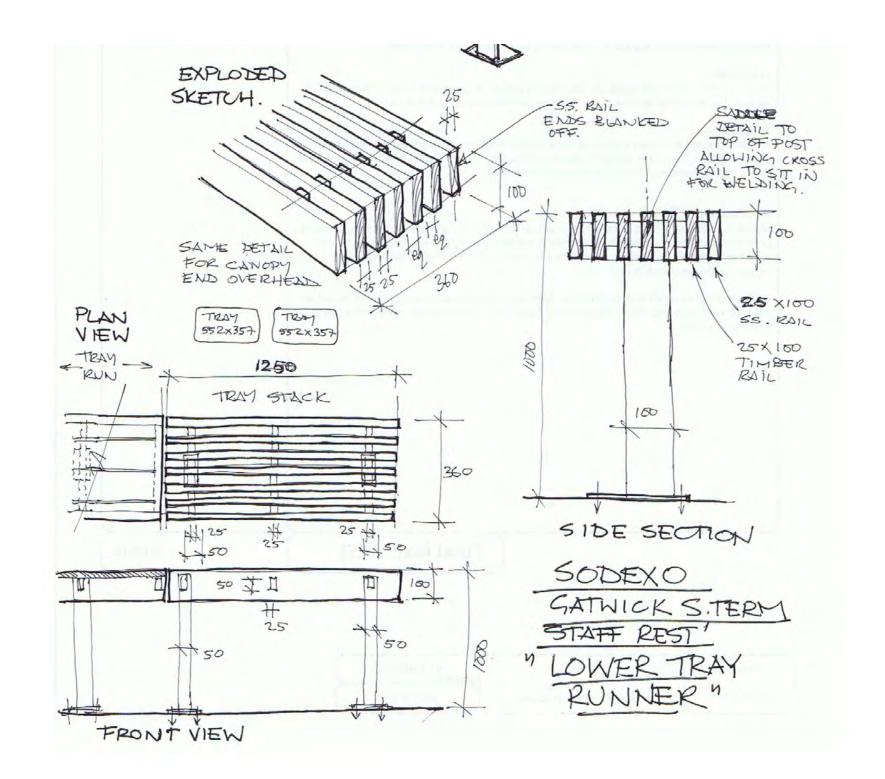

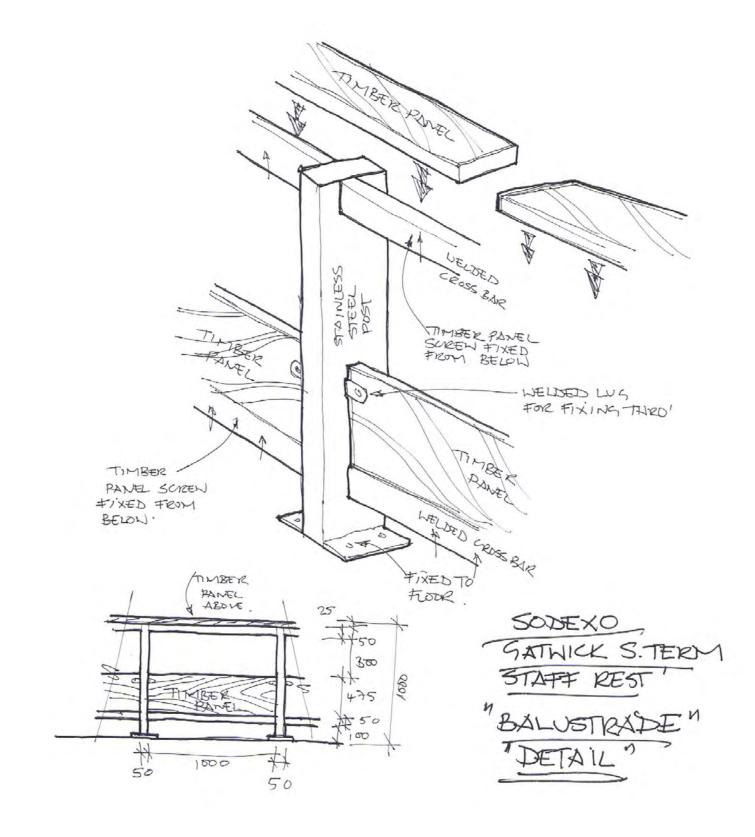




TECHNICAL DRAWING PACKAGE EXTRACTS

Sketch development drawings

General arrangement and internal elevations


Deli counter construction and layout

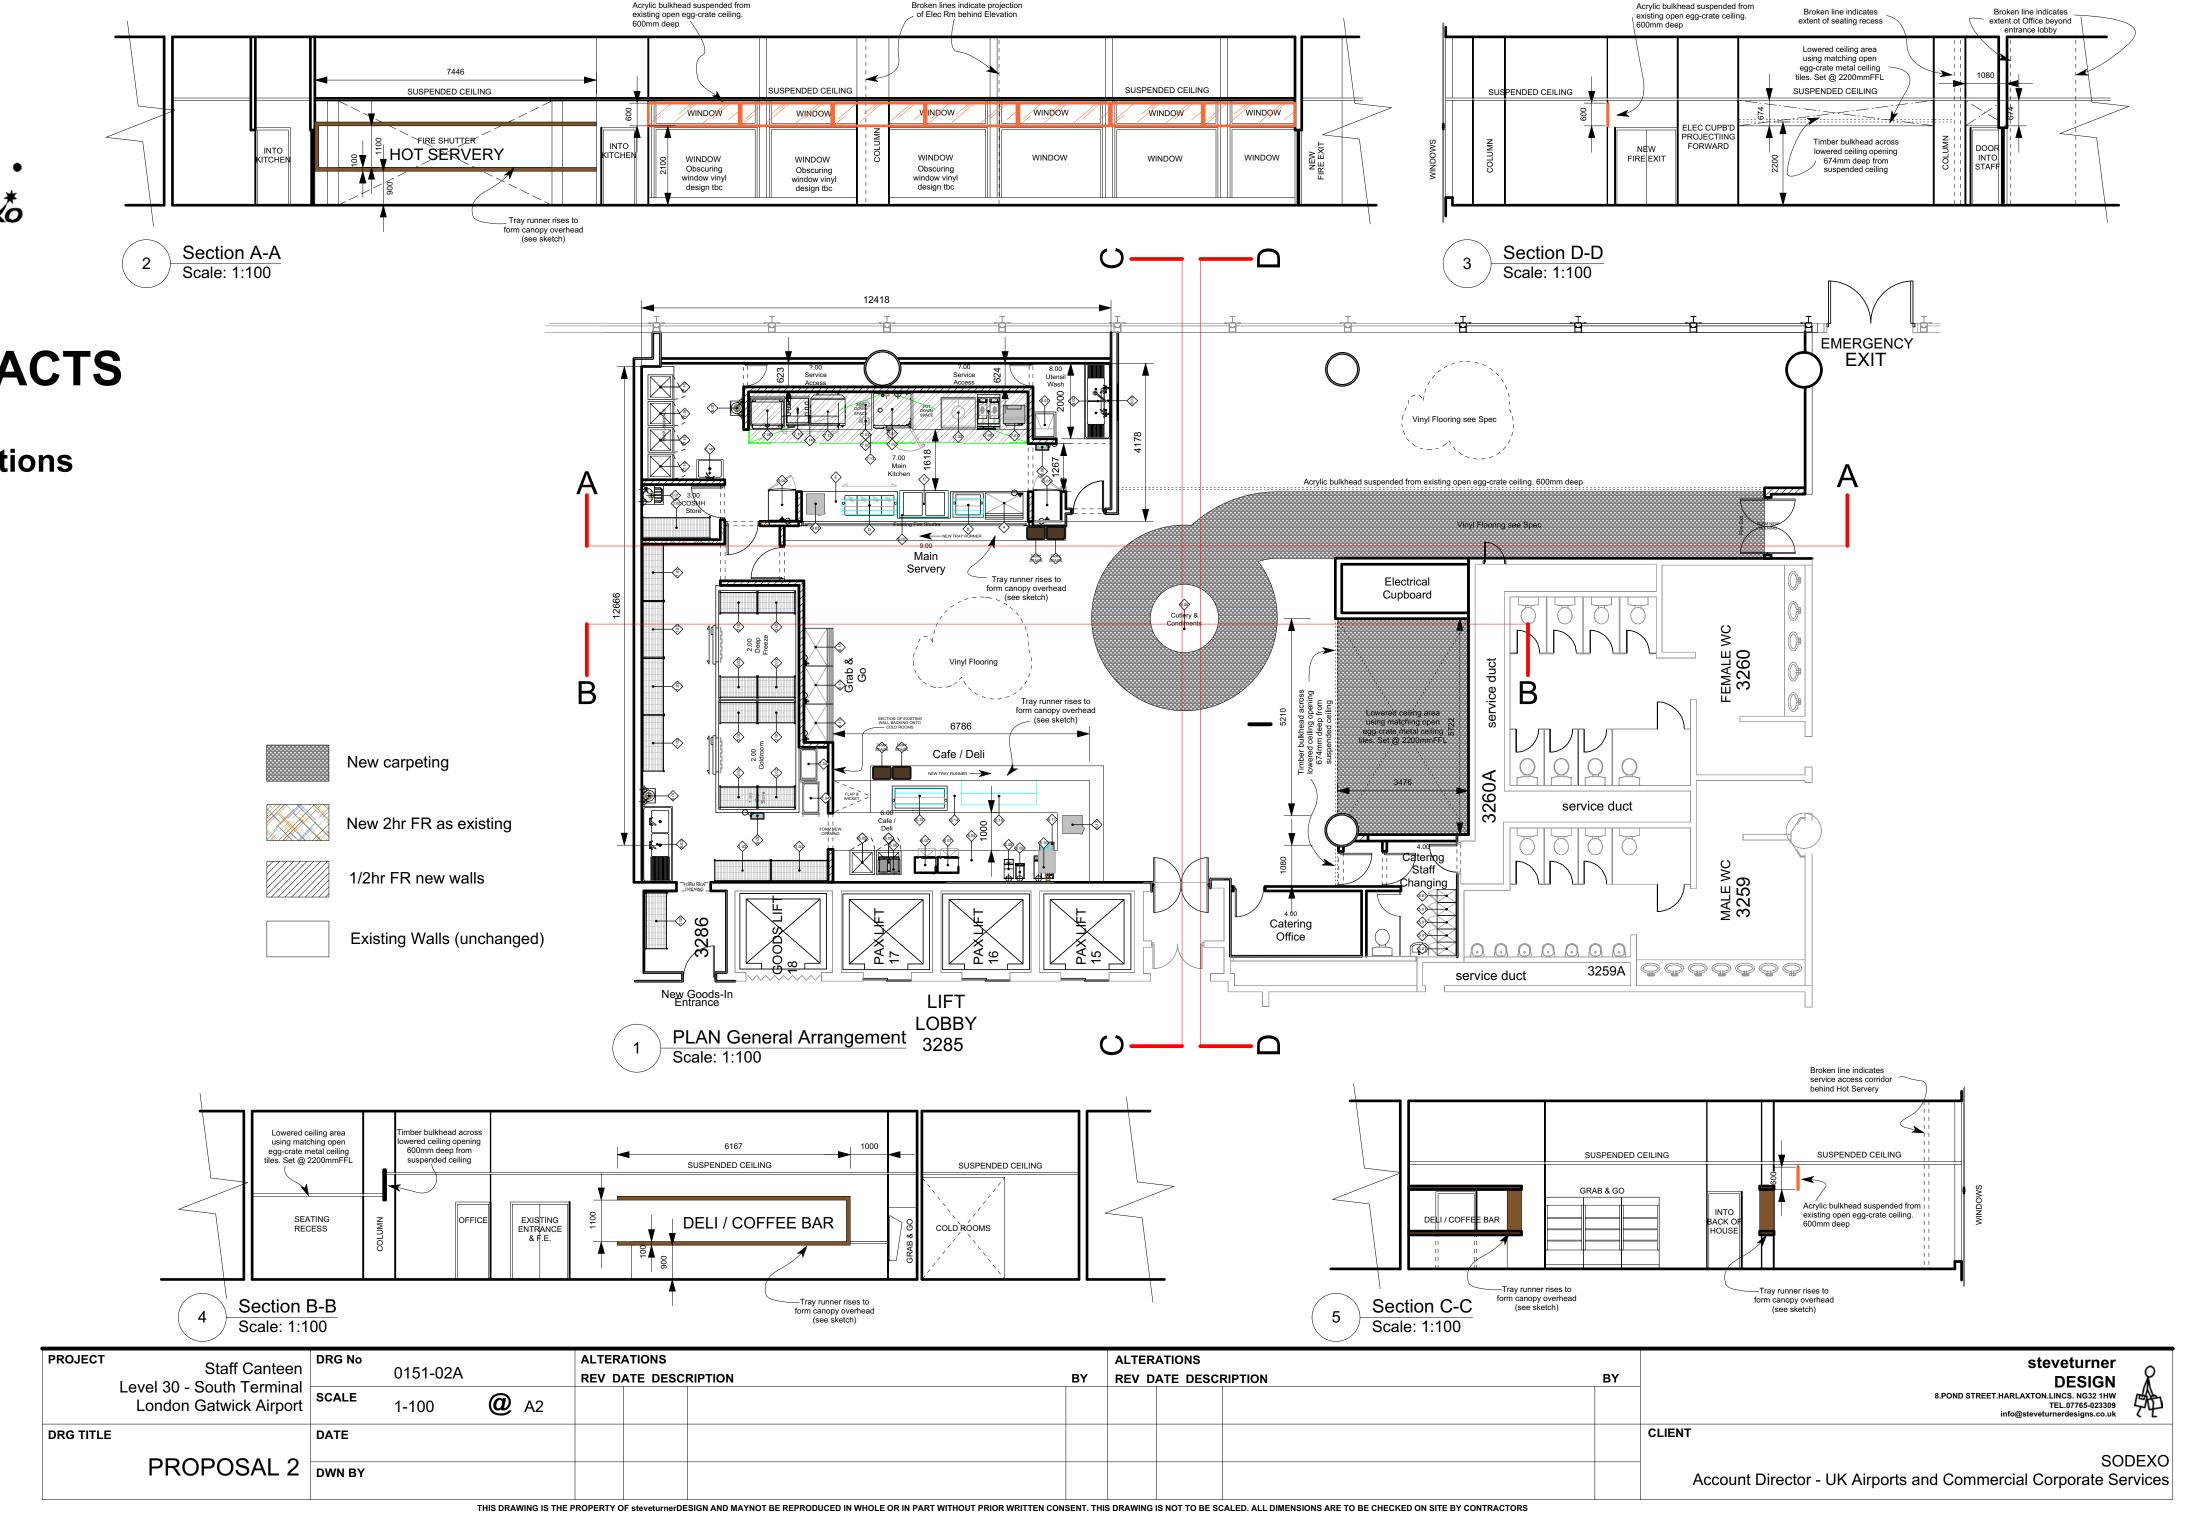



TECHNICAL DRAWING PACKAGE EXTRACTS

- # Sketch development drawings
- # General arrangement and internal elevations
- # Deli counter construction and layout

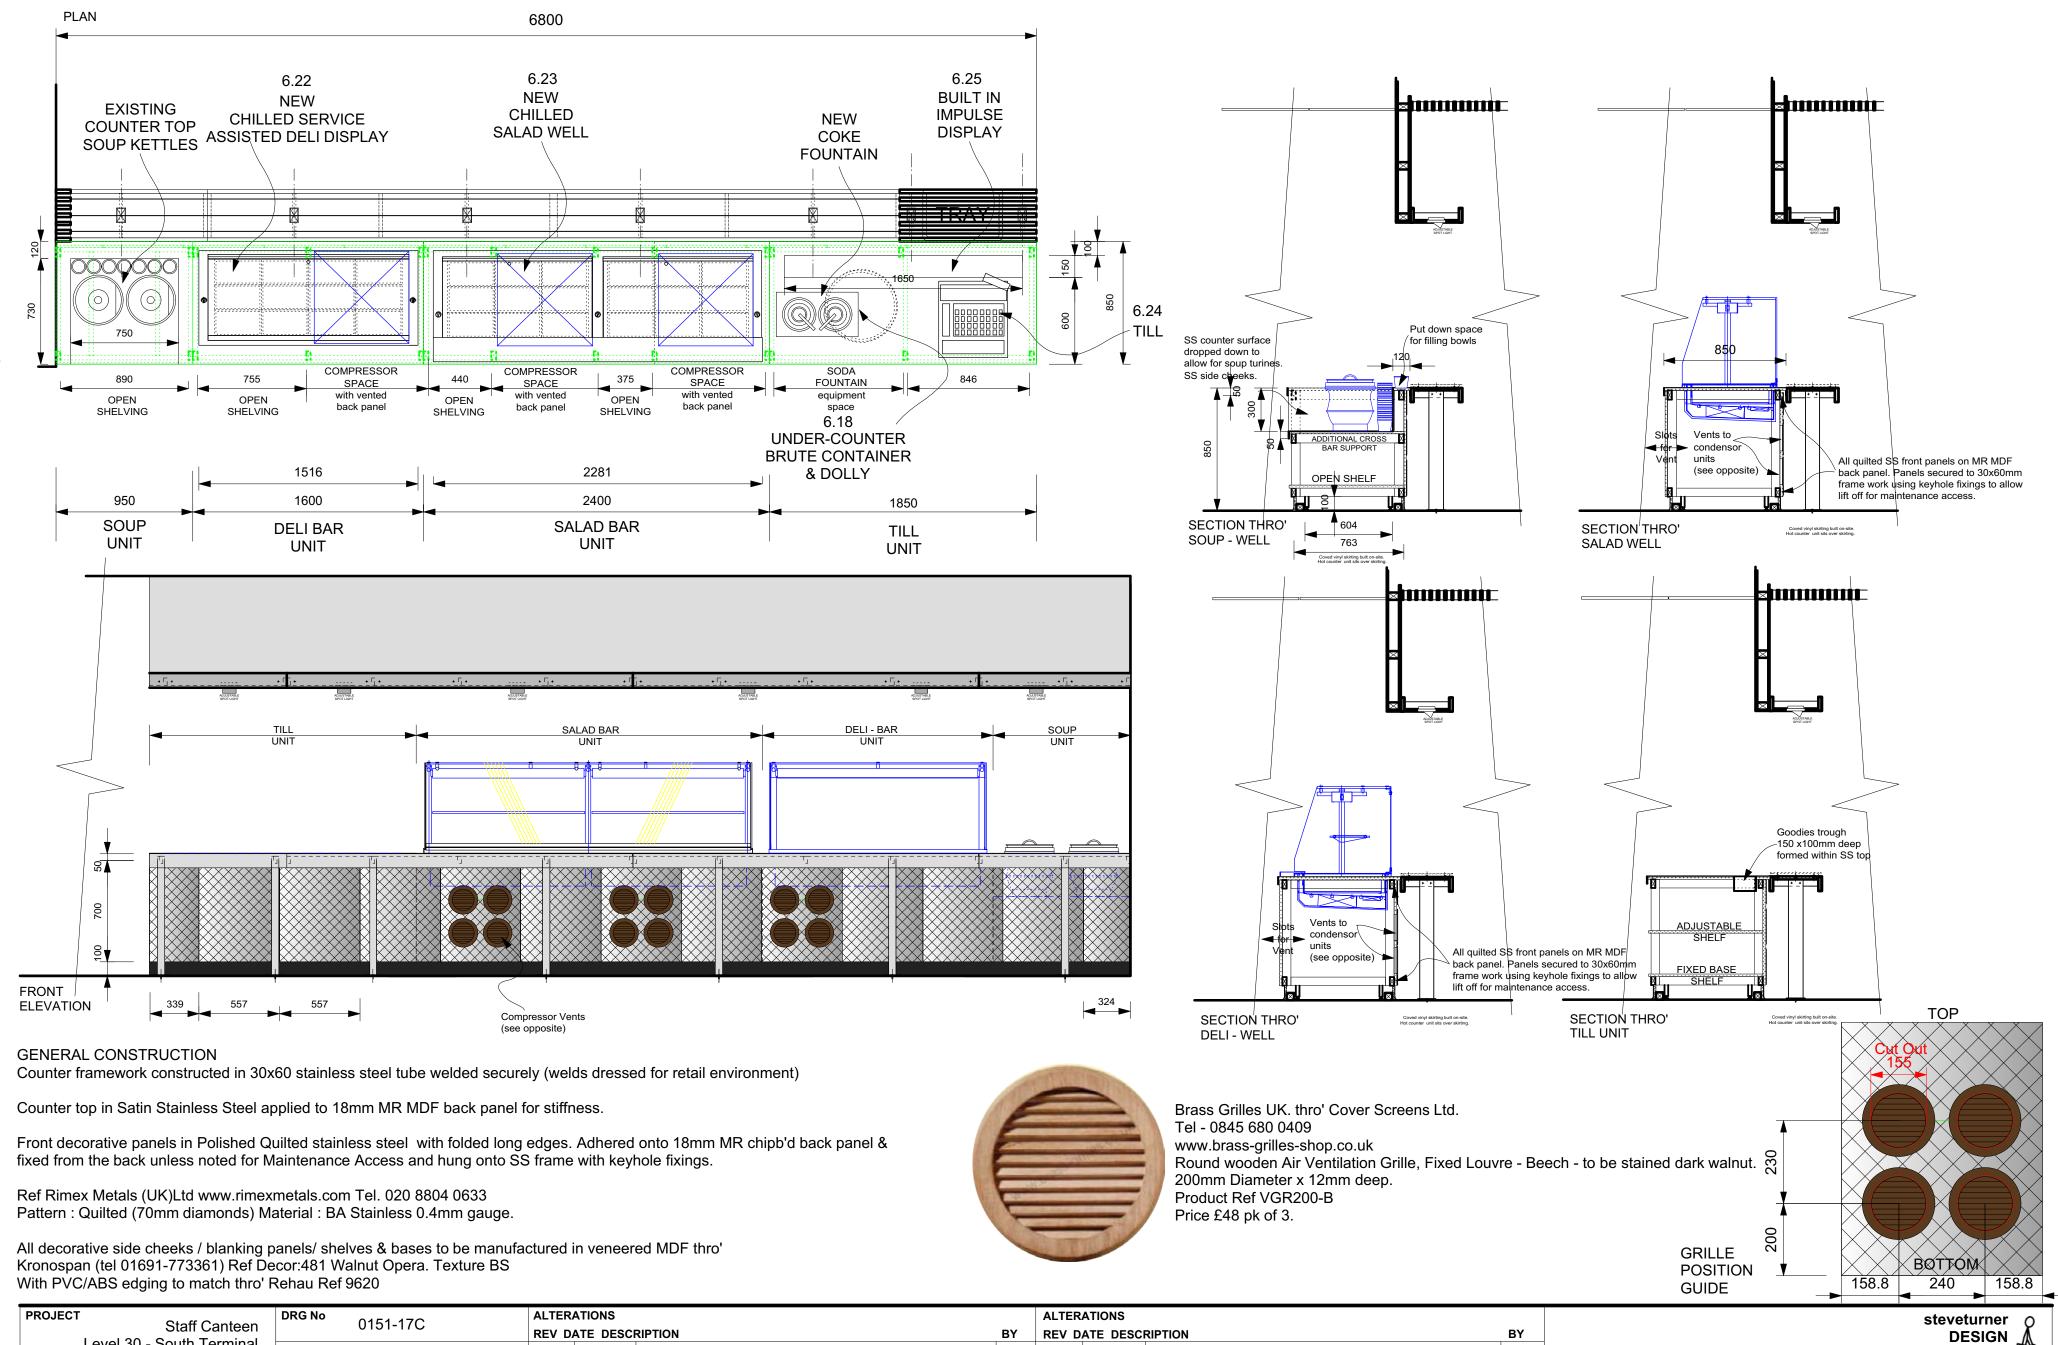

Level 30 - South Terminal London Gatwick Airport

DRG TITLE

DELI - 'FRONT'
COUNTER DETAIL

DEMAND STREET HARLAXTONLINGS. NG32 1HW TEL.07765-023309
DATE

SCALE
1-10/25/50 @ A2

DATE

CLIENT

SODEXO

DWN BY
St

Account Director - UK Airports and Commercial Corporate Services

THIS DRAWING IS THE PROPERTY OF Steveturner DESIGN AND MAYNOT BE REPRODUCED IN WHOLE OR IN PART WITHOUT PRIOR WRITTEN CONSENT. THIS DRAWING IS NOT TO BE SCALED. ALL DIMENSIONS ARE TO BE CHECKED ON SITE BY CONTRACTOR