## 'Home Gym & Alfresco


**Entertaining**'


Residential property - Large Oak framed building with Gym / Store & covered outdoor entertaining area. Conservation Area - Householder Planning Approval



Oak frame

construction CAD Model

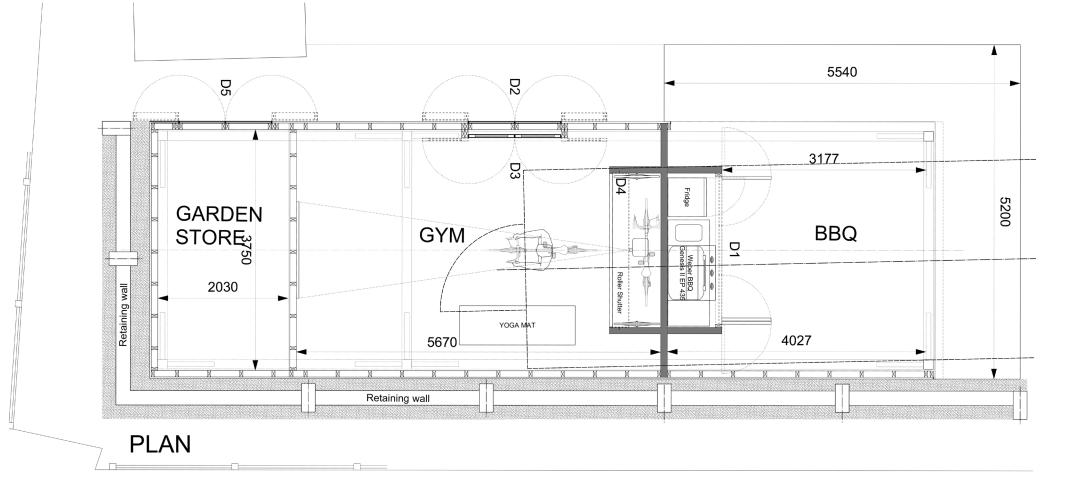


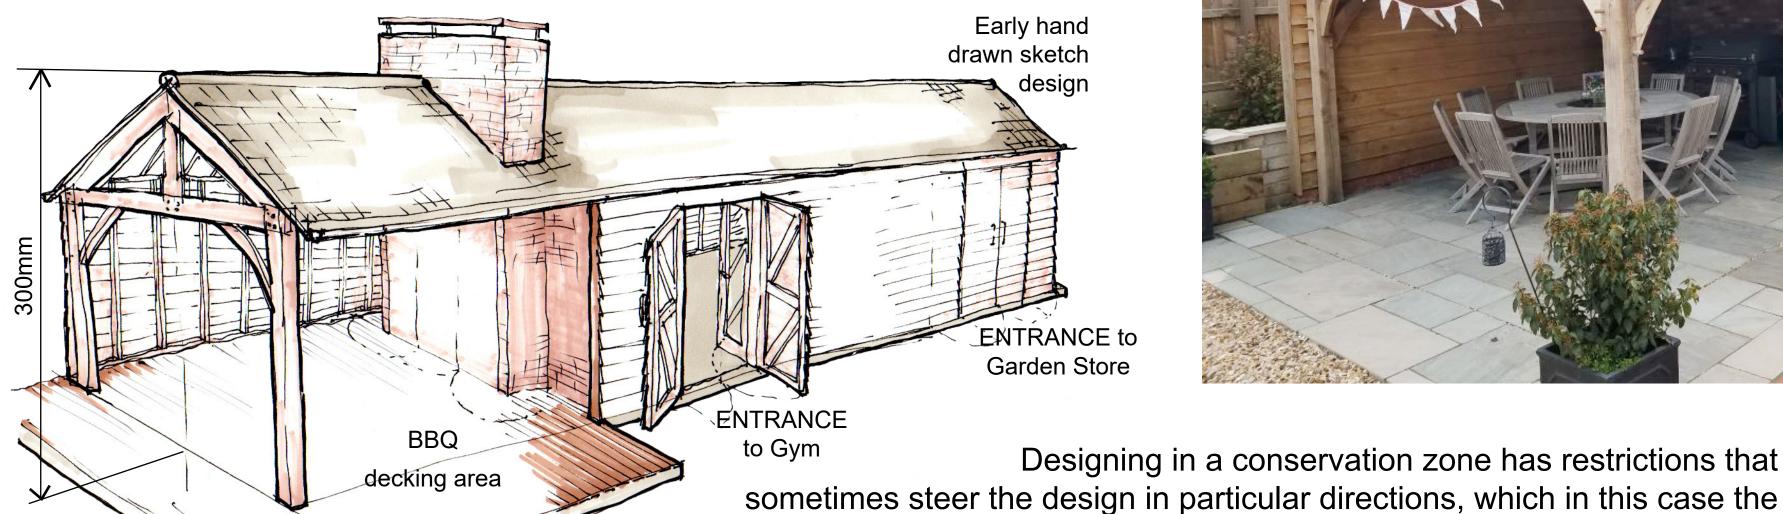



client was happy to embrace. Replacing a dilapodated large timber garage provided the site for this equally large oak framed building which easily provided undercover seating for 10 and BBQ cooking space along with an extensive year round home gym and a small garden store. Constructed with a solid oak frame, oak planking, reclaimed bricks and a slated roof the appearance of its traditional design and materials were welcomed by the Conservation area neighbours and the Planners alike.

> **Sectional Construction** DETAIL through slab and retaining wall

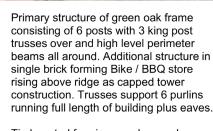



Roof to be battened and cross battened over purlins with slate tiles over. NOTE. Gym ceiling to recieve plasterboard finish paels set back to reveal Oak purlins. NOTE. BBQ ceiling to reveal tiles

